


Dist	COUNTY	ROUTE	POST MILES TOTAL PROJECT	SHEET No.	TOTAL SHEETS
08	SBd	60	R7.3/R10.0		

REGISTERED CIVIL ENGINEER DATE \_\_\_\_\_

PLANS APPROVAL DATE \_\_\_\_\_

THE STATE OF CALIFORNIA OR ITS OFFICERS OR AGENTS SHALL NOT BE RESPONSIBLE FOR THE ACCURACY OR COMPLETENESS OF SCANNED COPIES OF THIS PLAN SHEET.

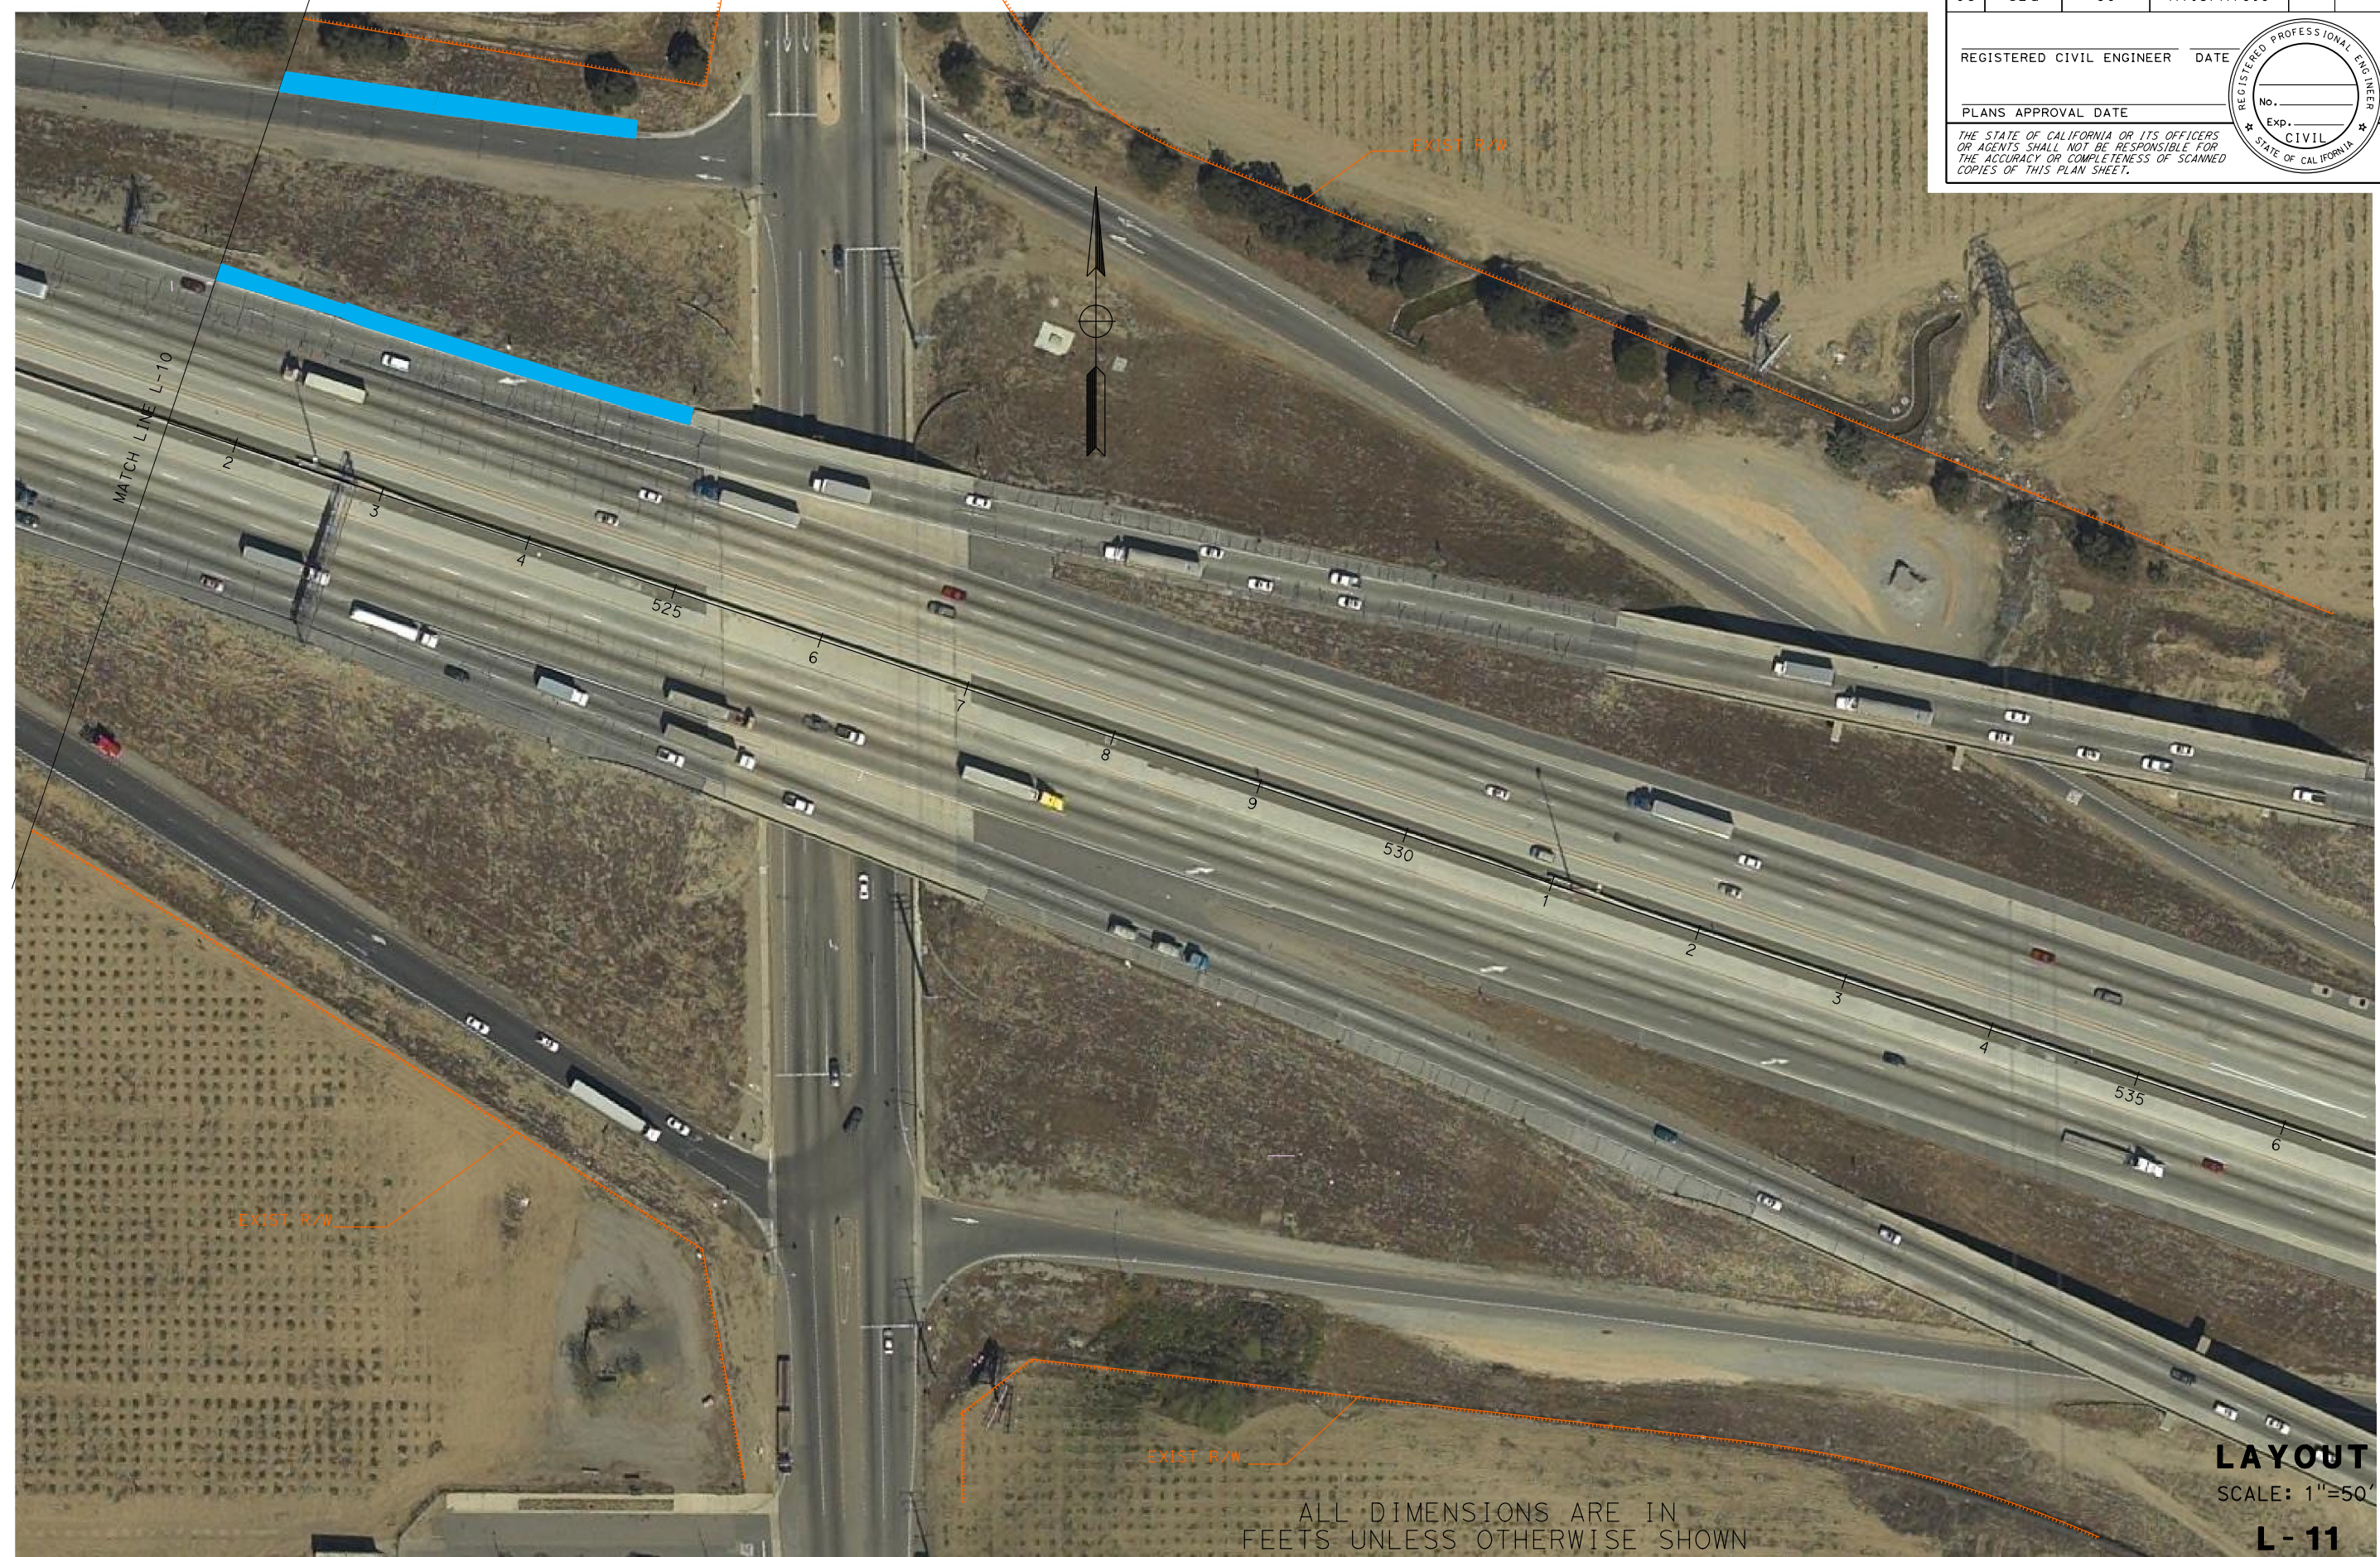

ALL DIMENSIONS ARE IN FEET UNLESS OTHERWISE SHOWN

**LAYOUT**  
SCALE: 1"=50'  
**L - 11**

STATE OF CALIFORNIA - DEPARTMENT OF TRANSPORTATION  
**St. Gibbons**

REVISOR: \_\_\_\_\_  
DATE: \_\_\_\_\_  
DESIGNED BY: \_\_\_\_\_  
CHECKED BY: \_\_\_\_\_  
FUNCTIONAL SUPERVISOR: \_\_\_\_\_

BORDER LAST REVISED 7/2/2010

USERNAME => s135566  
DGN FILE => ENV011.dgn

RELATIVE BORDER SCALE IS IN INCHES

UNIT 0000

PROJECT NUMBER & PHASE

0000000001

DATE PLOTTED => 18-AUG-2017  
TIME PLOTTED => 09:10  
LAST REVISION 00-00-00